


RECORD OF SURVEY NO. 32-10

IN THE NE 1/4 OF THE NE 1/4 OF SEC 16, T 5N,  
R 25E, MDB & M.

# 3712  
RECORDER'S CERTIFICATE  
Filed this 9 day of November,  
1977 at 2:44 P.M. in Book 4 of  
Record of Survey at page 47, at the  
request of Tom Corbin.

*Robert L. Strait*  
County Recorder

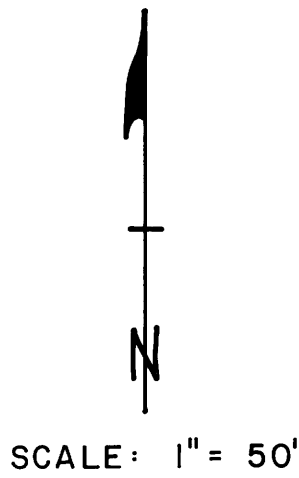

SURVEYOR'S CERTIFICATE  
This map correctly represents a survey made by me  
or under my direction in conformance with the  
requirements of the Land Surveyor's Act at the  
request of Tom Corbin in August, 1979.

*John R. Langford*  
C.C.E. No. 27104  
STATE OF CALIFORNIA  
CIVIL


COUNTY SURVEYOR'S CERTIFICATE  
This map has been examined for conformance  
with the requirements of the Land Surveyor's  
Act this 6 day of November, 1979.

*Richard L. Cook, Jr.*  
County Surveyor

TO  
found 2" iron pipe and  
tag 9/10 per M.B. 1/54.  
tag 16/15

BASIS OF BEARING:  
N 1° 06' 30" W, the easterly boundary line of Lots  
37 & 38 as recorded in M.B. 1/54.

LEGEND:  
● Found 3/4" iron pipe and tag as noted  
per M.B. 1/54.  
○ Set 1" iron pipe and tag R.C.E. 27104.

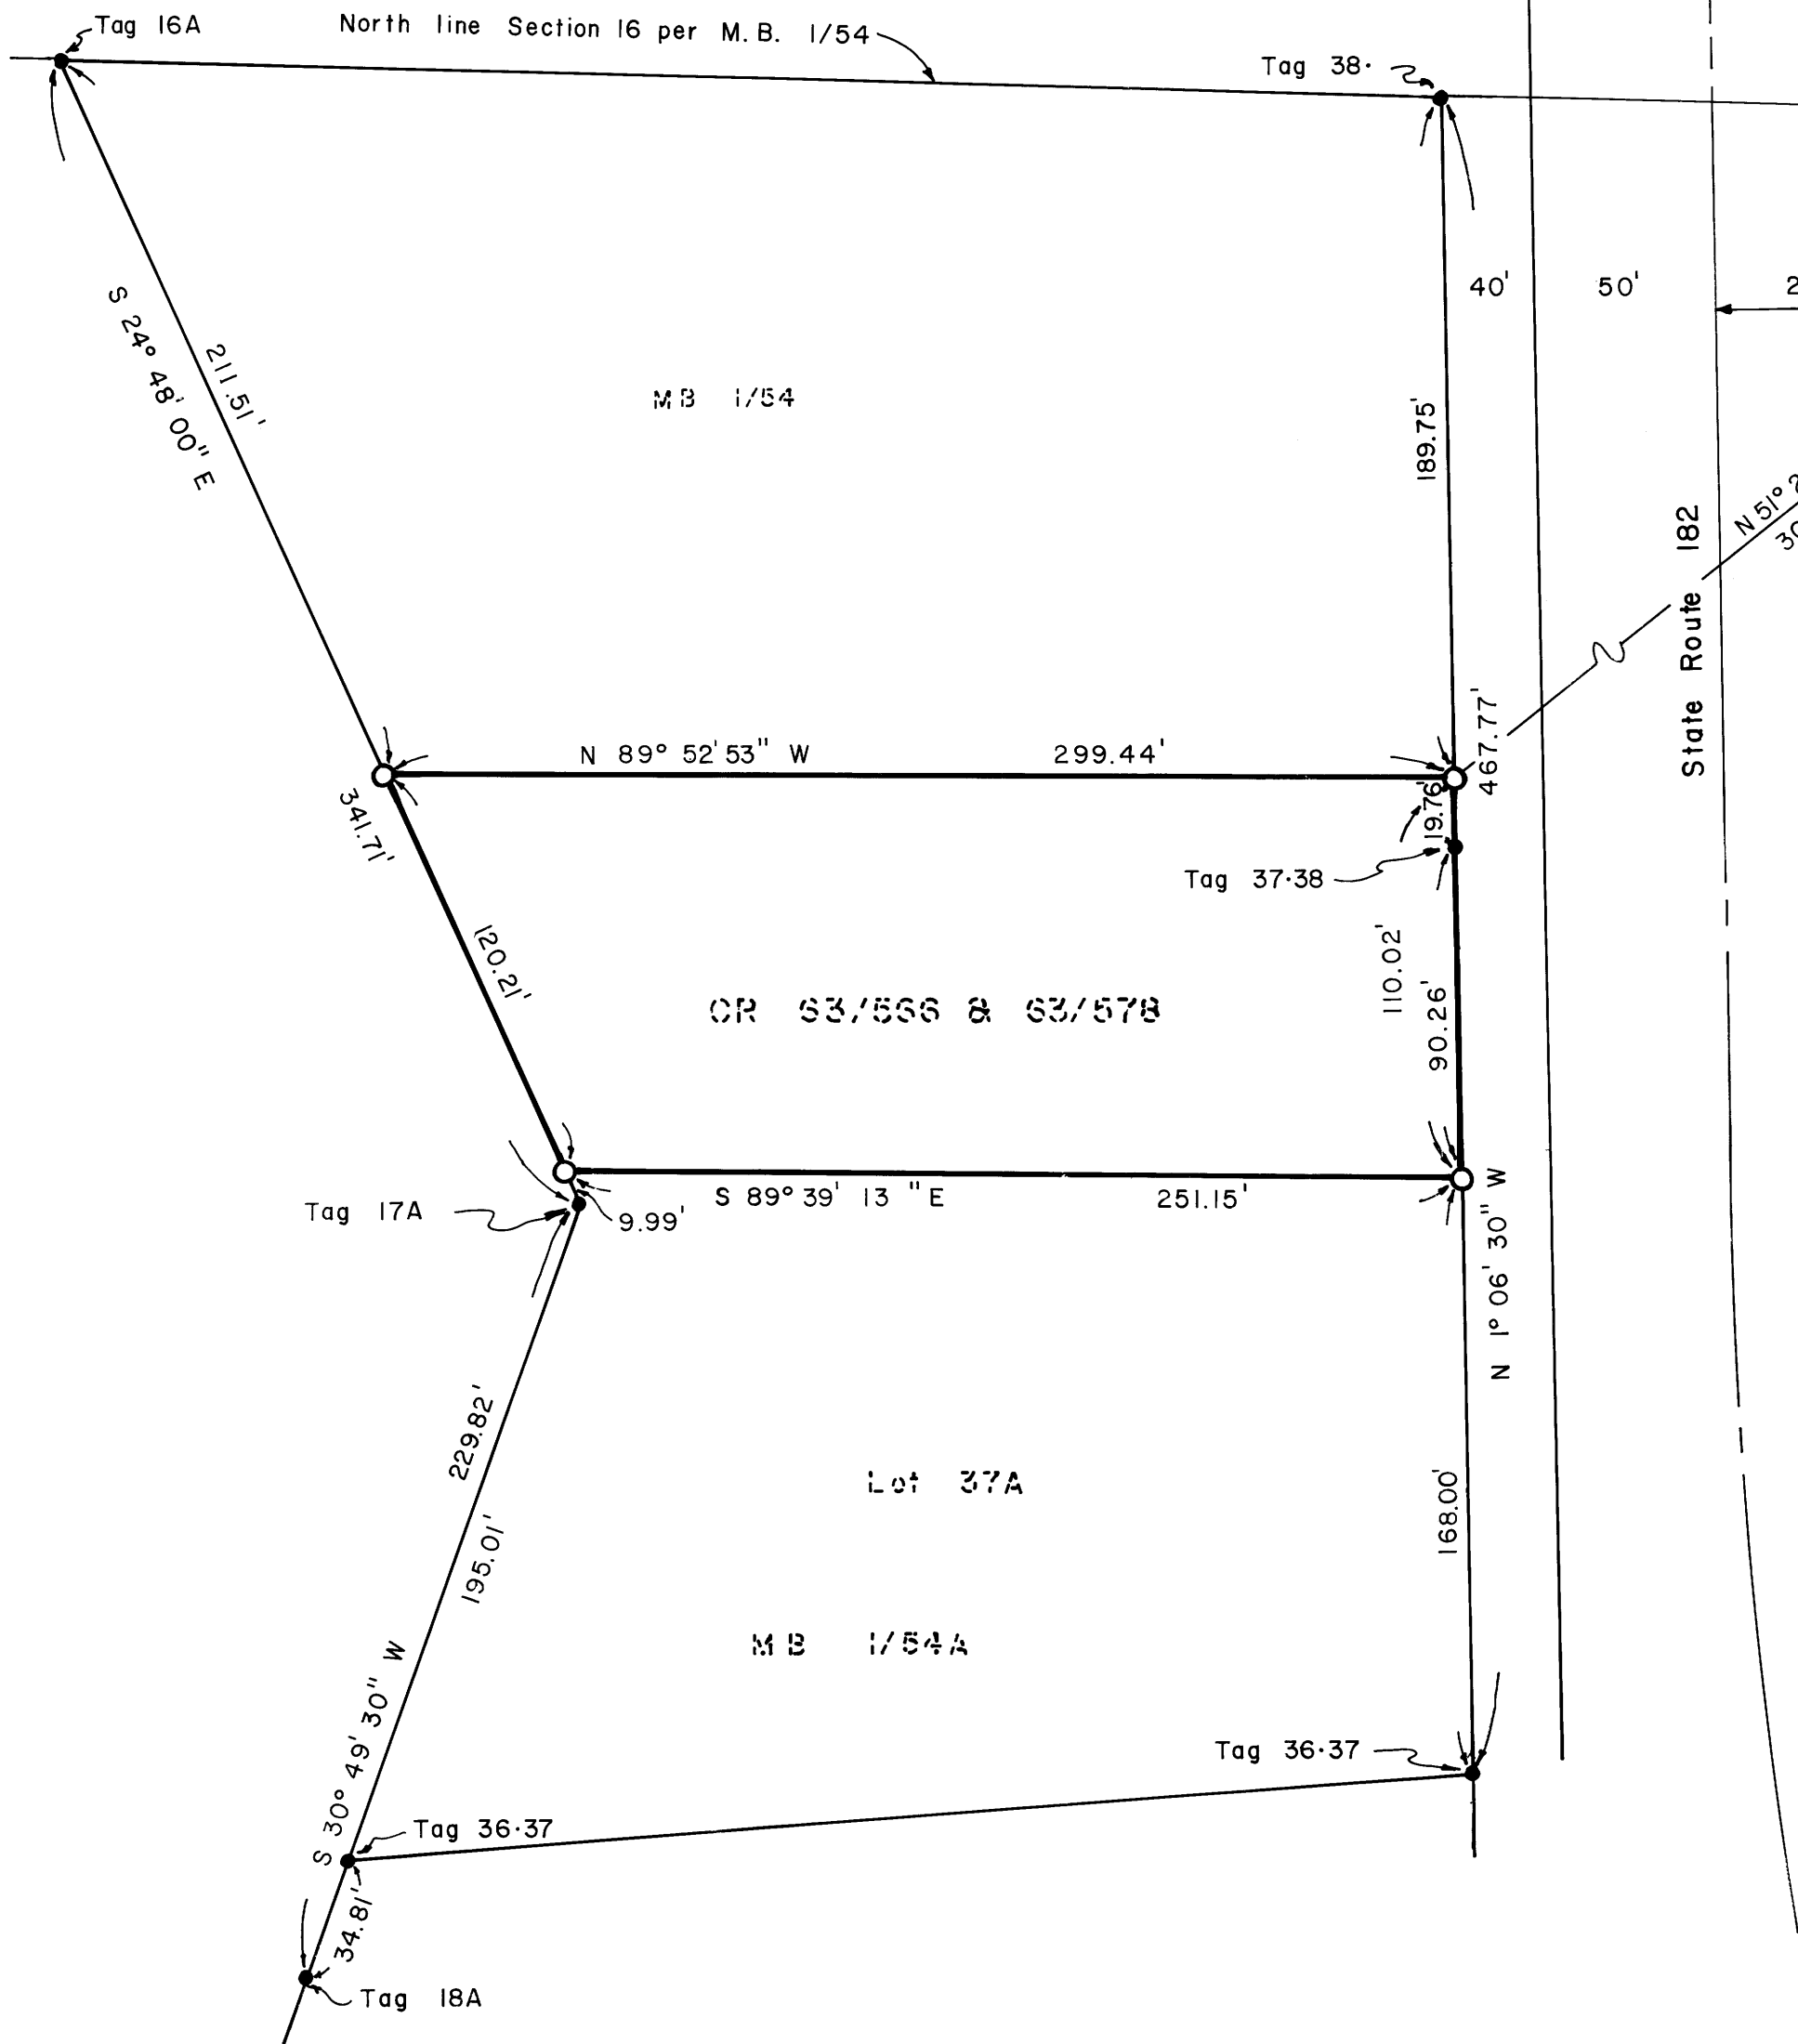

R/S Vol. 1 Page 47